



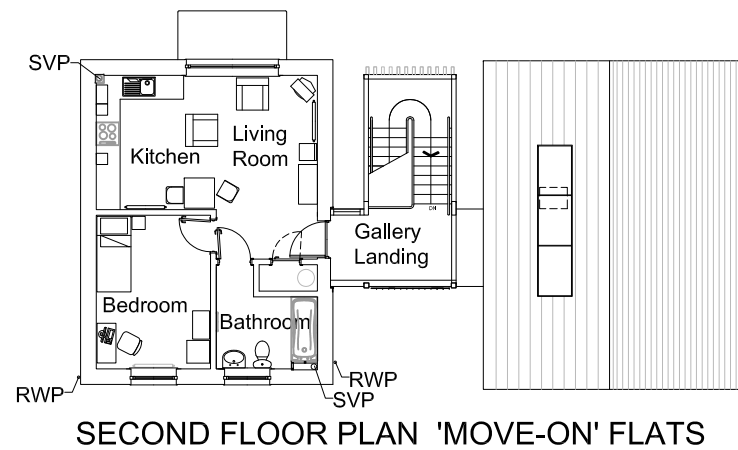
Project **Englemere  
Rehabilitation Centre**  
Drawing **SITEPLAN**

Scale **1:500@A3**  
Drawing No.  
**XP / 12/ A**

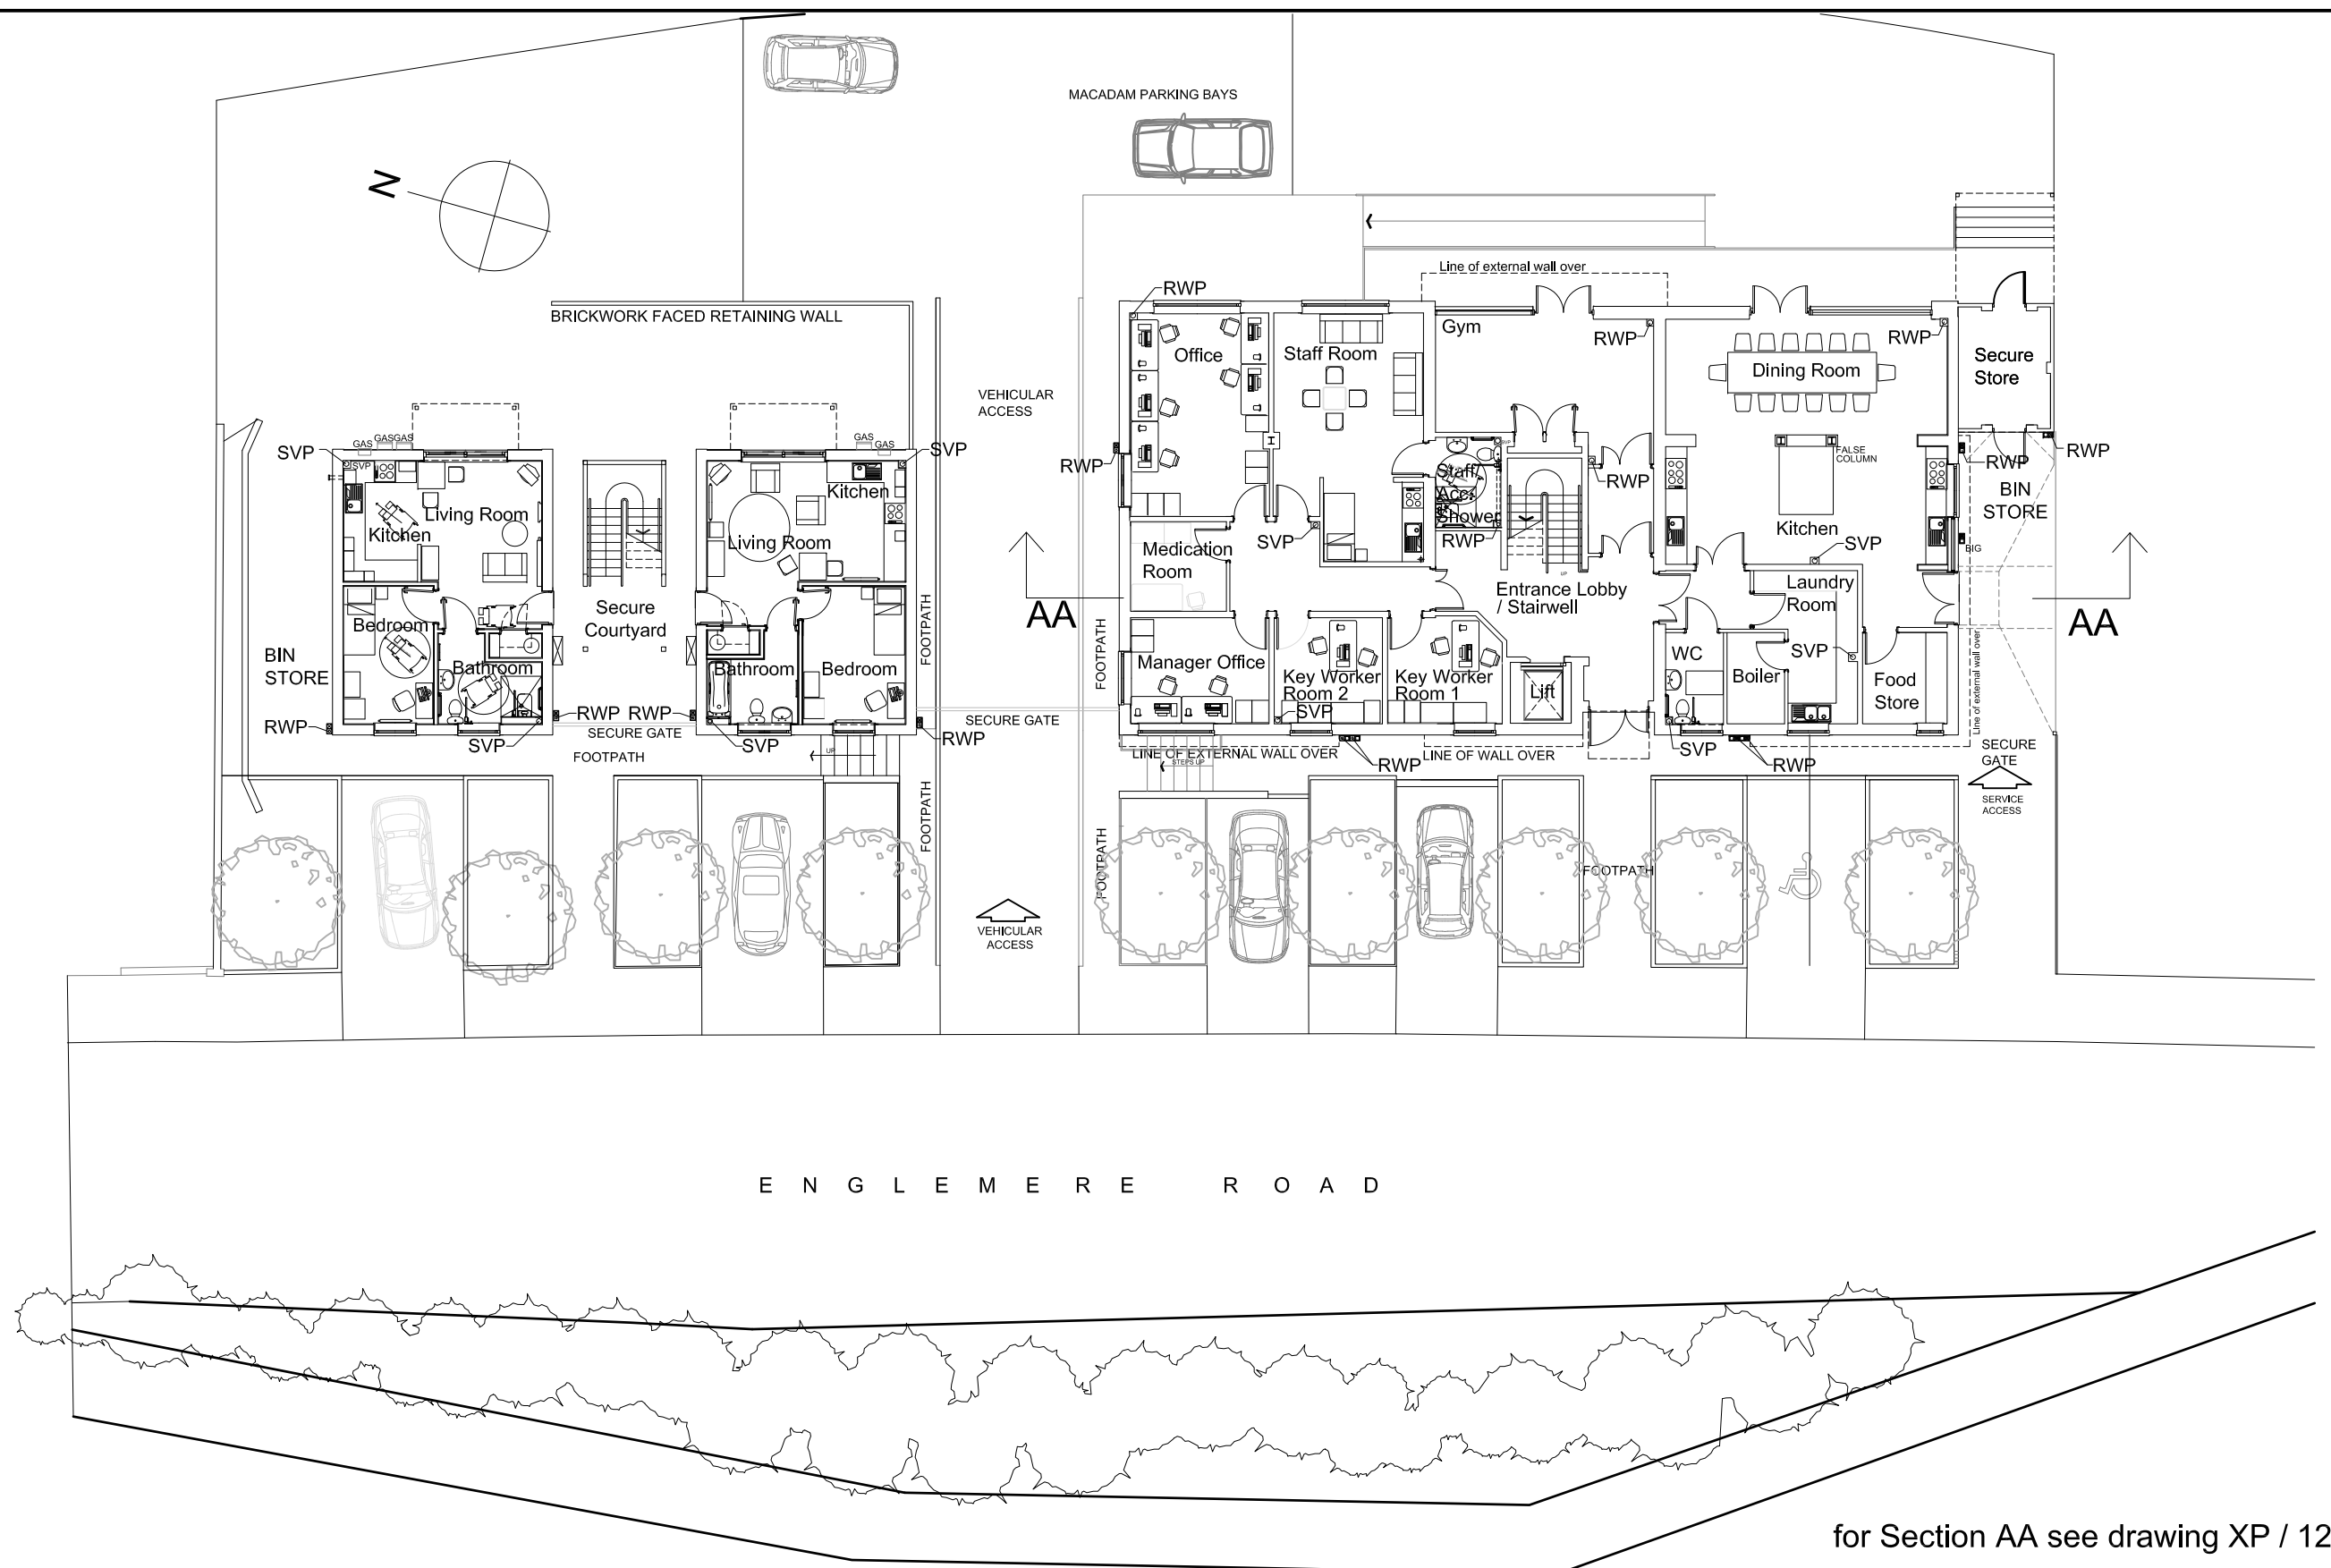


for Section AA see drawing XP / 12 / D


	Project	Englemere Rehabilitation Centre	Scale 1:200@A3
	Drawing	Ground Floor Plan	Drawing No. XP / 12 / B




SECOND FLOOR PLAN 'MOVE-ON' FLATS

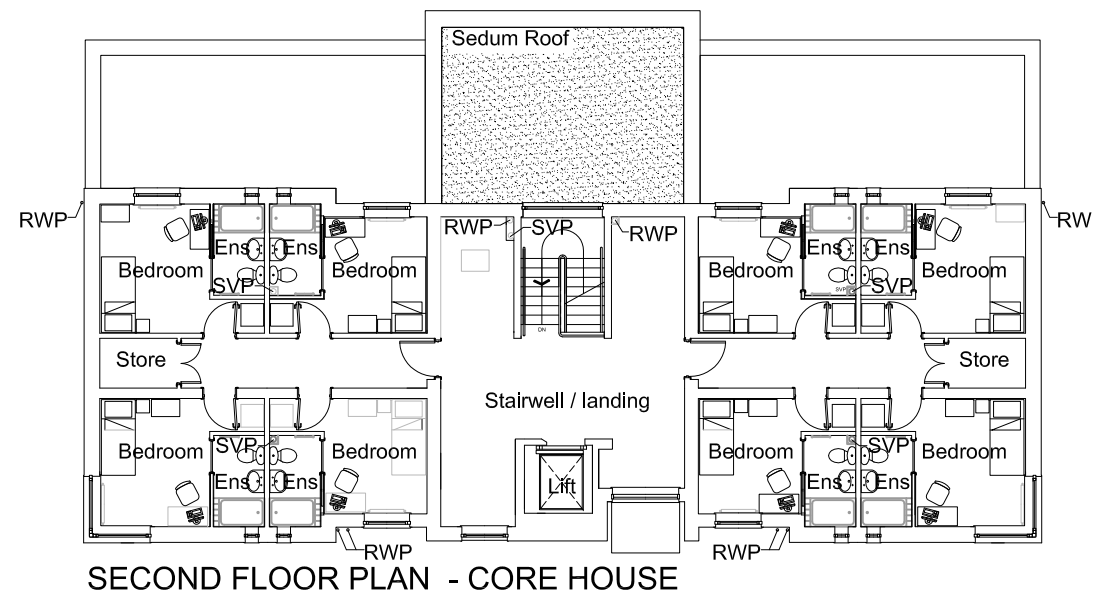


SECOND FLOOR PLAN - CORE HOUSE

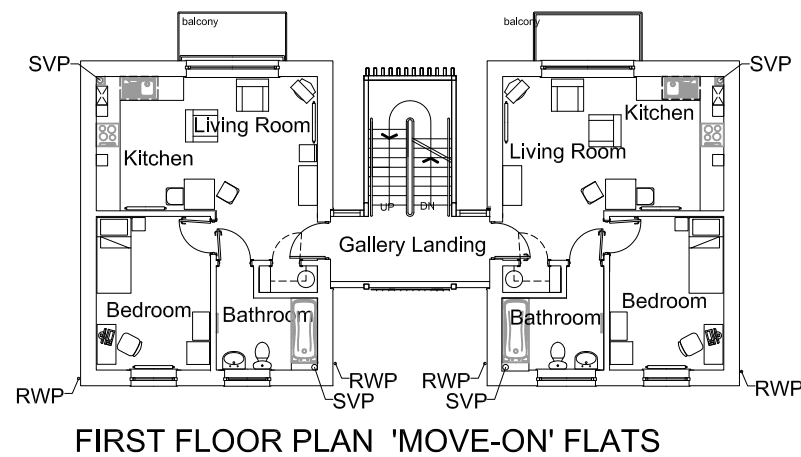


FIRST FLOOR PLAN 'MOVE-ON' FLATS

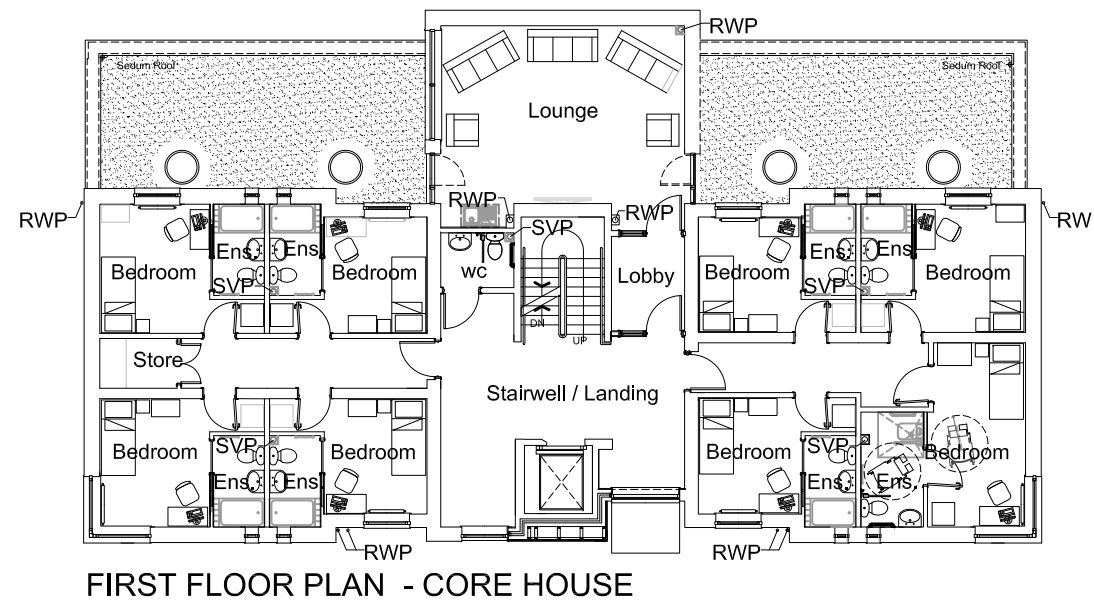


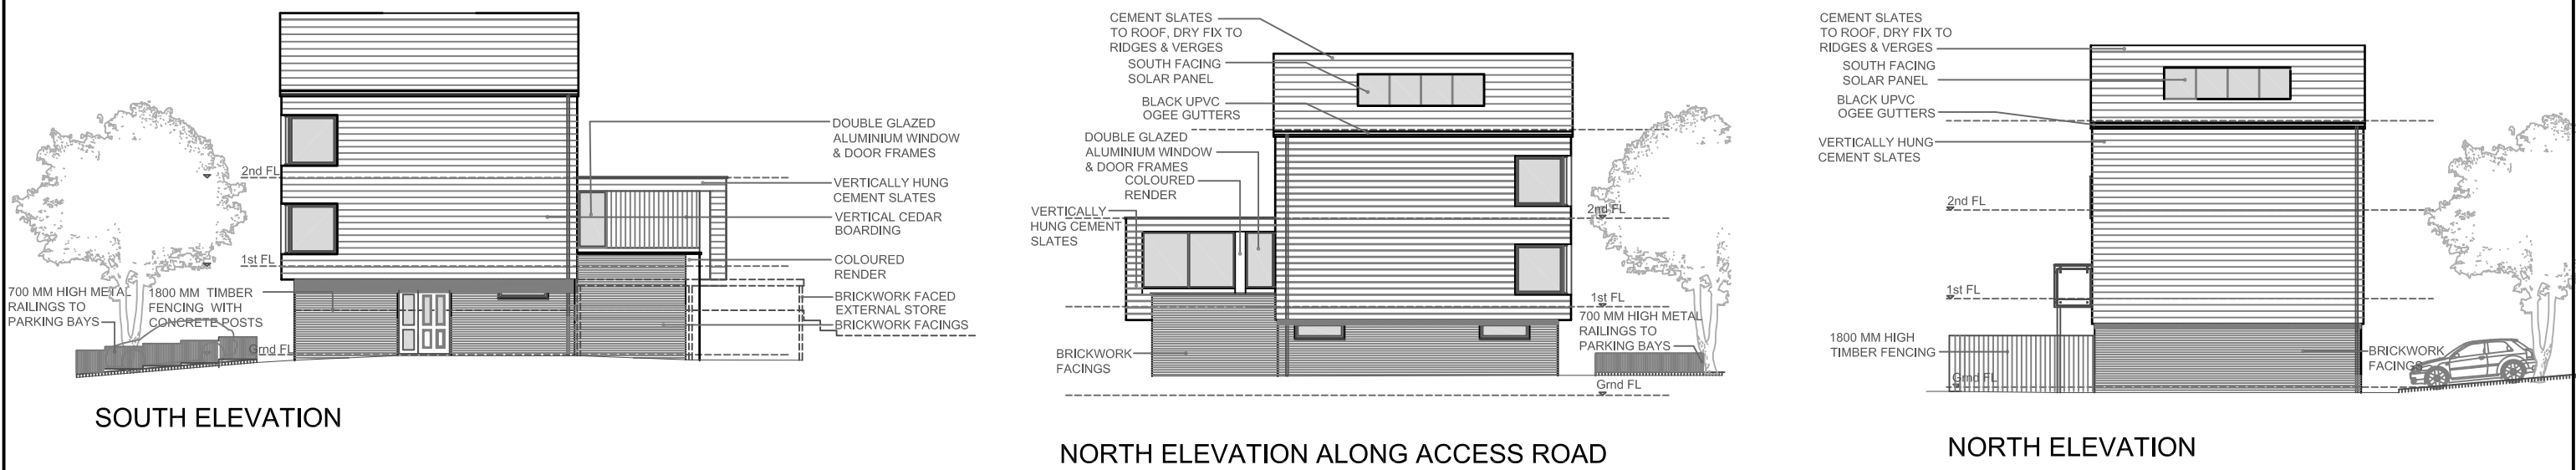
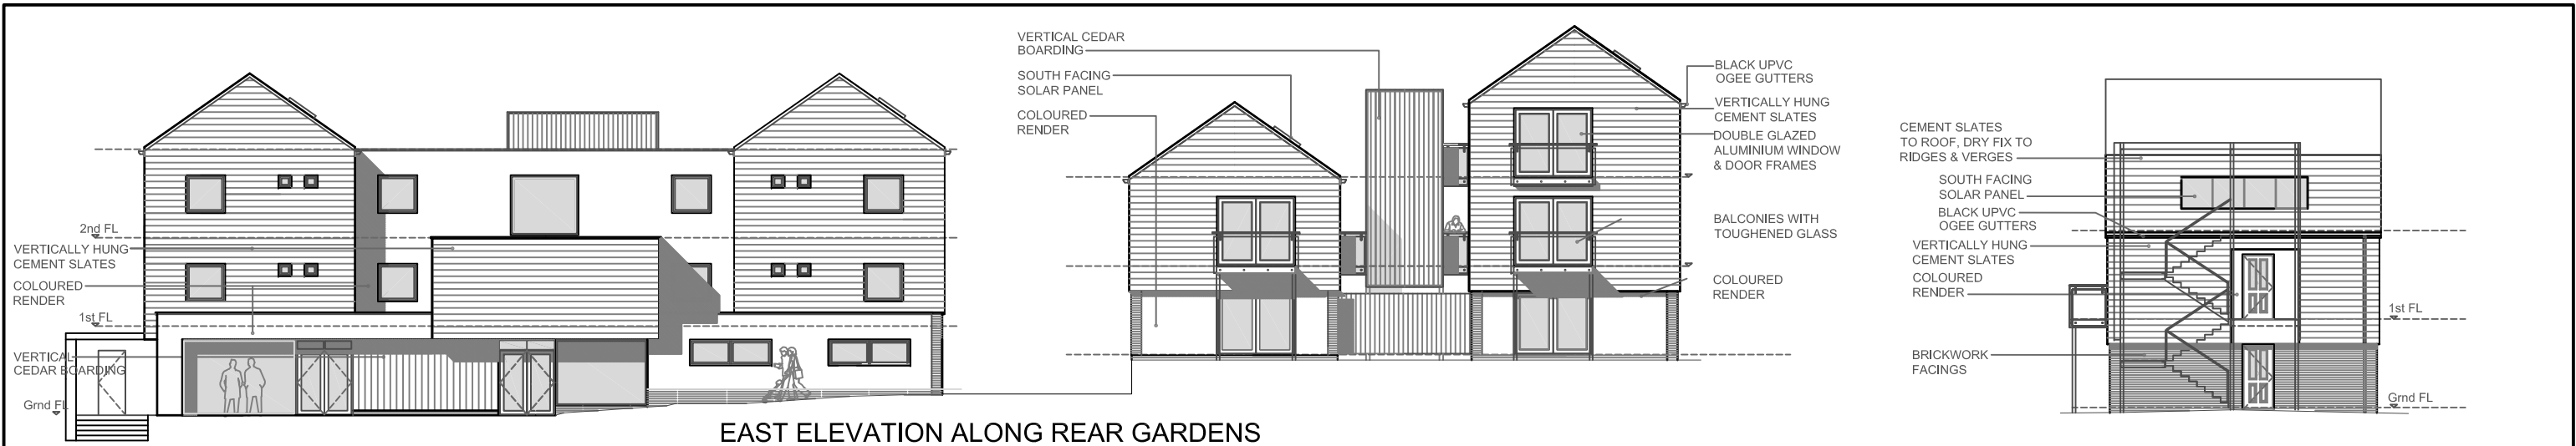
FIRST FLOOR PLAN - CORE HOUSE


	Project	Englemere Rehabilitation Centre	Scale 1:200@A3
	Drawing	Plans First & Second Floor	Drawing No. XP / 12/ C

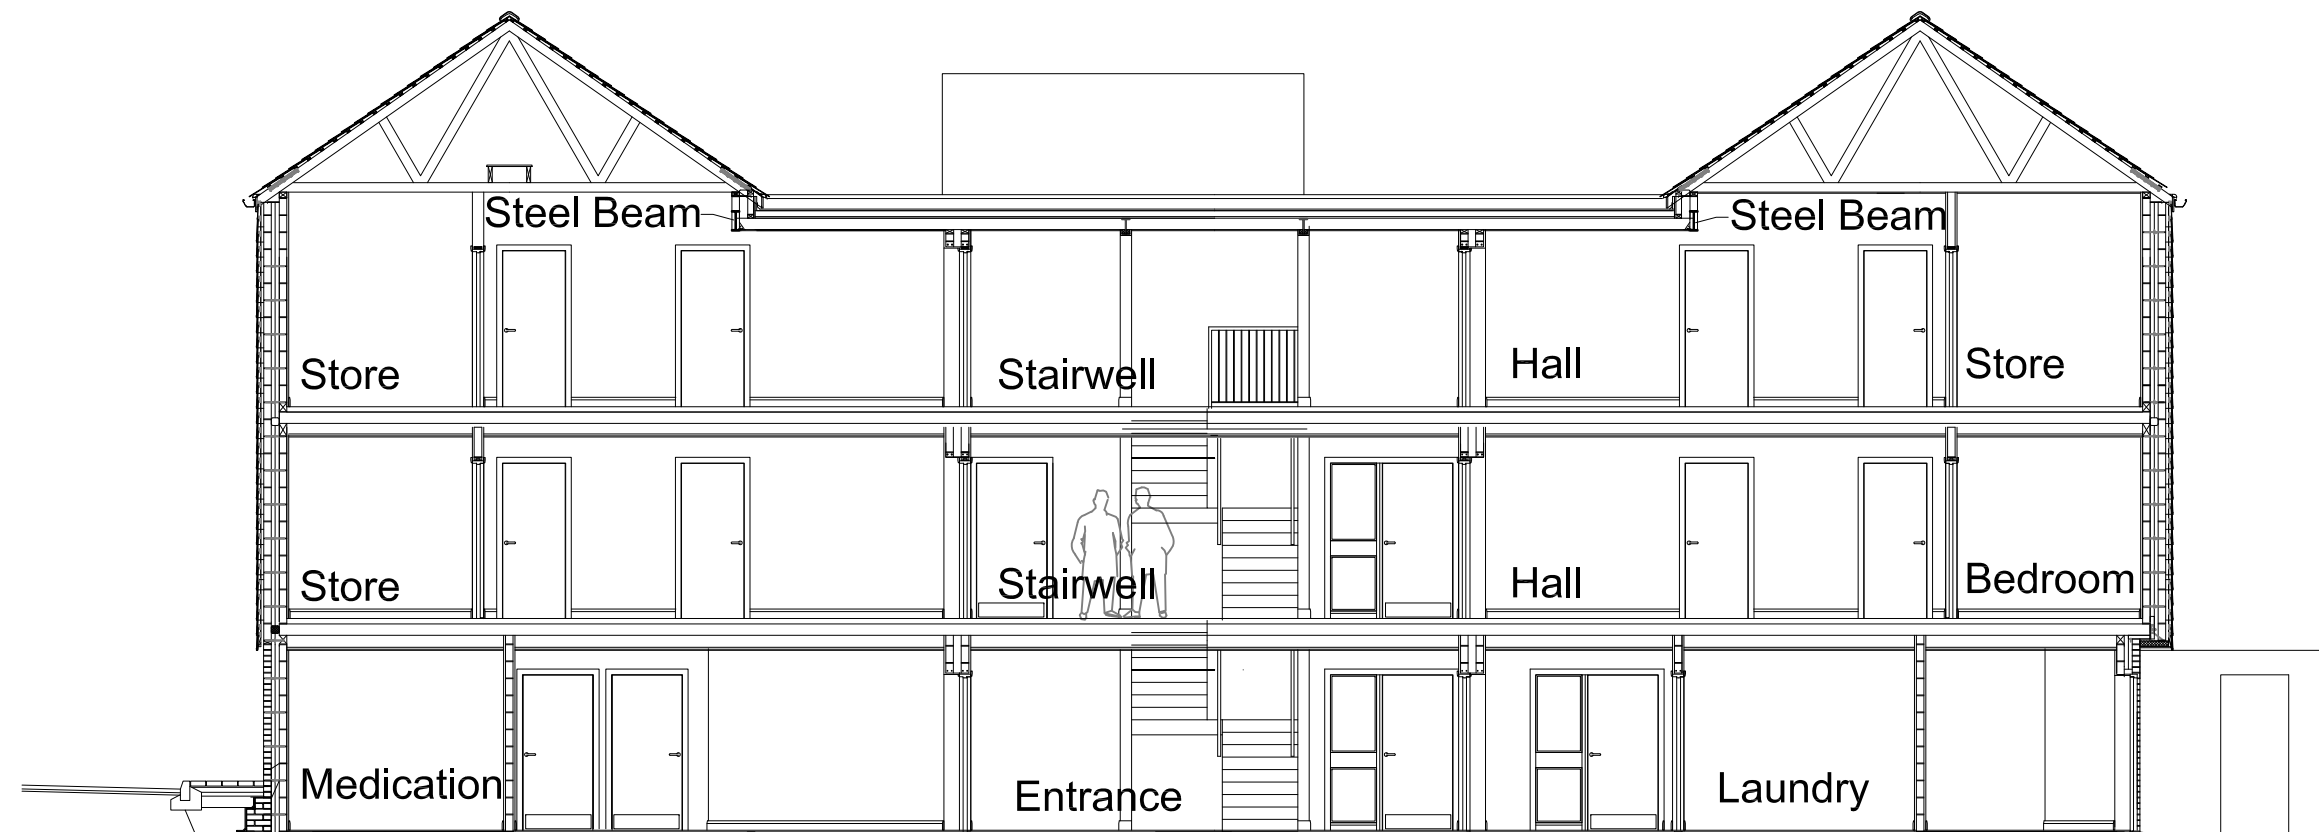

SECTION AA

	Project	Englemere Rehabilitation Centre	Scale	1:200@A3
	Drawing	SECTION AA	Drawing No.	XP / 12/ D



	Project	Englemere Rehabilitation Centre	Scale 1:200@A3
	Drawing	Elevations	Drawing No. XP / 12/ E